


**ROAD IMPACT TIMES:**  
**MONDAY 11TH NOVEMBER 2024**  
**THUNDER RUN**  
 09:00AM - 10:30AM  
**VETERAN'S MARCH**  
 10:30AM - 11:00AM

**VMS MESSAGE**

SCREEN 1	SCREEN 2
PUBLIC	10:00AM - 10:30AM
EVENT	MONDAY 11TH
ROAD CLOSED	NOVEMBER

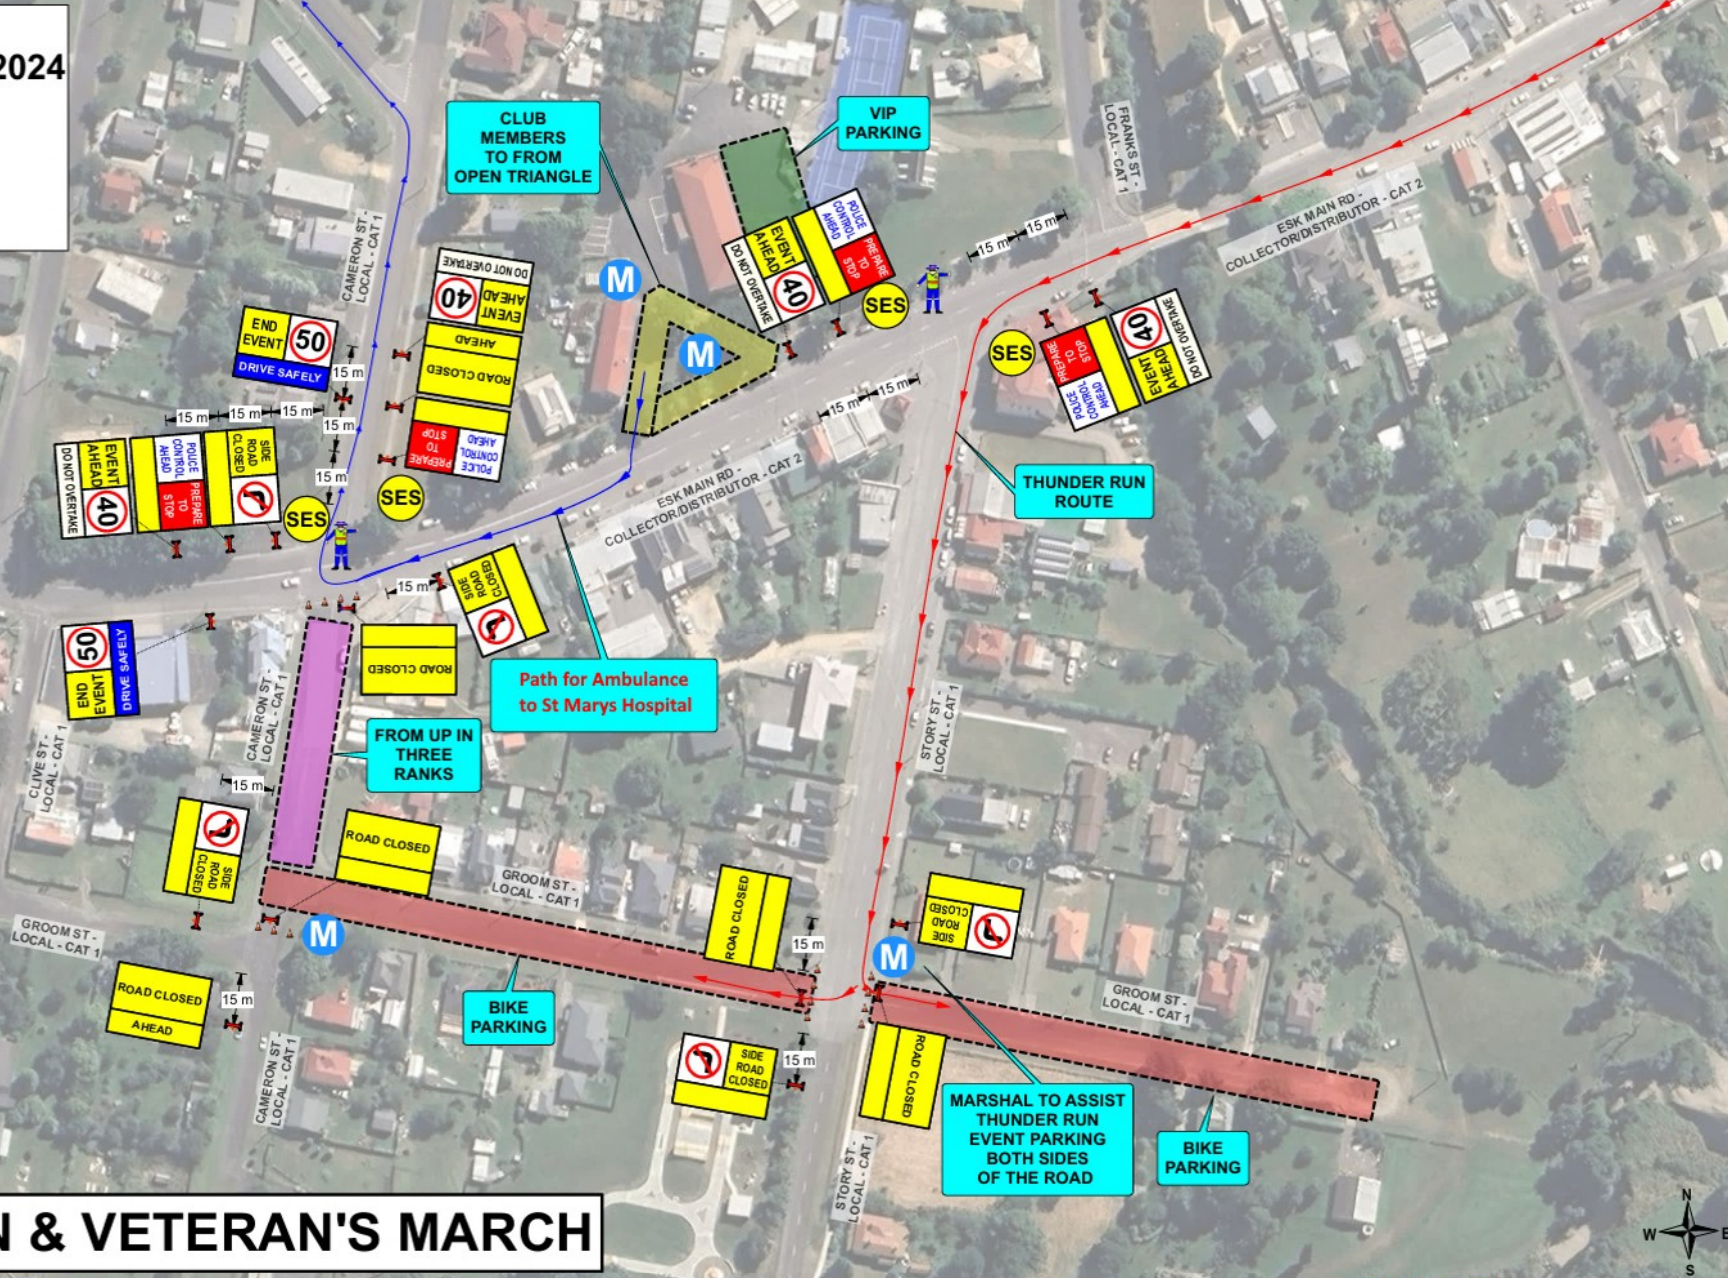

# 05 - THUNDER RUN & VETERAN'S MARCH

<p><b>BEST VIEWED DIGITALLY</b>  <b>NOT TO SCALE</b>  <b>PRINT A3</b></p>	<p>DATE OF DESIGN: 15/07/2024</p> <p>SITE SETUP TGS AND SETUP RISK ASSESSMENT</p> <p>TSU01-SS</p>	<p>ALTUS DESIGN NUMBER: TGS-24-MBMMC-1292345-07 ARS: */10</p> <p>CLIENT REFERENCE NUMBER: -</p>	<p>WORKSITE REQUIREMENTS:</p> <p>TRAFFIC CONTROLLERS : 1                  TRAFFIC CONTROLLERS - BREAKS : 0                  SIGNAGE VEHICLES : 1 <b>OR</b> OPTIONAL DDV : 0</p>	<p><b>APPROVED FOR IMPLEMENTATION</b></p> <p>WHEN USED WITH ROAD AUTHORITY APPROVAL</p> <p>APPROVED BY - DESIGNER : POOJA RAVAL</p>	<p>CLIENT CONTACT : MILITARY BROTHERHOOD MMC BARRY (POPPY-B)</p>
	<p>WORKS LOCATION : ESK MAIN RD &amp; CAMERON, ST. MARYS MELWAY REF: -</p> <p>BETWEEN ROADS : MARINA PDE &amp; GROOM ST</p> <p>WORKSITE ROAD AUTHORITY : DEPT OF STATE GROWTH &amp; BREAK O' DAY COUNCIL</p> <p>ESTIMATED JOB DATE : MONDAY 11TH NOVEMBER 2024</p> <p>ESTIMATED JOB TIME : 09:00AM - 11:00AM</p> <p>GARBAGE COLLECTION DAY : WEDNESDAY</p>	<p>GENERAL DISCLAIMER:</p> <ul style="list-style-type: none"> <li>THE TGS/TMP HAS BEEN PREPARED IN ACCORDANCE WITH THE INFORMATION SUPPLIED BY ALL STAKEHOLDERS.</li> <li>TECHNICAL DUE CARE HAS BEEN APPLIED IN THE COLLATION OF THE RELEVANT INFORMATION ON WHICH THIS TGS/TMP IS BASED.</li> <li>TRAFFIC AND SITE CONDITIONS AT THE TIME OF THE WORKS MAY VARY FROM THOSE ESTABLISHED AT THE POINT OF DESIGN.</li> <li>MILITARY BROTHERHOOD MMC IS RESPONSIBLE FOR UNDERTAKING AN EVALUATION OF THE SITE AND TRAFFIC CONDITIONS AGAINST THE ON-SITE APPLICATION CONSTRAINTS OUTLINED WITHIN THE TGS/TMP.</li> <li>WHERE CONDITIONS VARY FROM THOSE DOCUMENTED, ADDITIONAL INPUT FROM TM DESIGN QUALIFIED INDIVIDUALS SHALL BE SOUGHT PRIOR TO IMPLEMENTATION.</li> <li>DAILY RECORD KEEPING SHALL BE PERFORMED, INCLUDING RELEVANT SITE INSPECTIONS, DURING WORKS.</li> <li>THIS TGS/TMP SHALL REMAIN VALID FOR 12 MONTHS FROM THE DESIGN APPROVAL DATE OR WHERE STATE-SPECIFIC GOVERNANCE IS CHANGED.</li> <li>AT THIS POINT, THE TGS/TMP WILL NEED TO BE REVIEWED ON CURRENCY OF COMPLIANCE.</li> </ul>	<p>SPECIALIST VEHICLE REQUIREMENTS:</p> <p>VMS UTE : 0 TMA REQUIRED : 0 DDV REQUIRED : 0                  TMA OPTIONAL : 0 POLICE : 2</p>	<p>REVIEW OR DEPARTURE APPROVED BY : JAN THORPE</p>	
<p>ISSUE DESG DATE AMENDMENT DESCRIPTION</p> <p>A</p> <p>B</p> <p>C</p>	<p>ISSUE DESG DATE AMENDMENT DESCRIPTION</p> <p>A</p> <p>B</p> <p>C</p>	<p>DEVICE / EQUIPMENT REQUIREMENTS:</p> <p>TOTAL CONES : 15 TOTAL SIGNS : 25 VMS TRAILER REQUIRED : 1                  PTCD : 0 1.8m STOP BATS : 0 VMS TRAILER OPTIONAL : 0                  PTAB : 0 THMS : 0 BARRIER BOARDS : 0</p>	<p>APPROVAL DATE : 16/07/2024</p> <p>ALTUS NOMINATED CONTACT : 24HR CONTACT - 1300 872 334</p> <p>SHEET NO : 11</p>	<p>ALTUS GROUP</p> <p>Call Altus Group                  Toll Free (Australia)                  1300 TRAFFIC (872 334)                  ABN 84 102 769 061</p>	